



PŮDORYS MÉR. 1:200


Žihárna inv.č. 10275

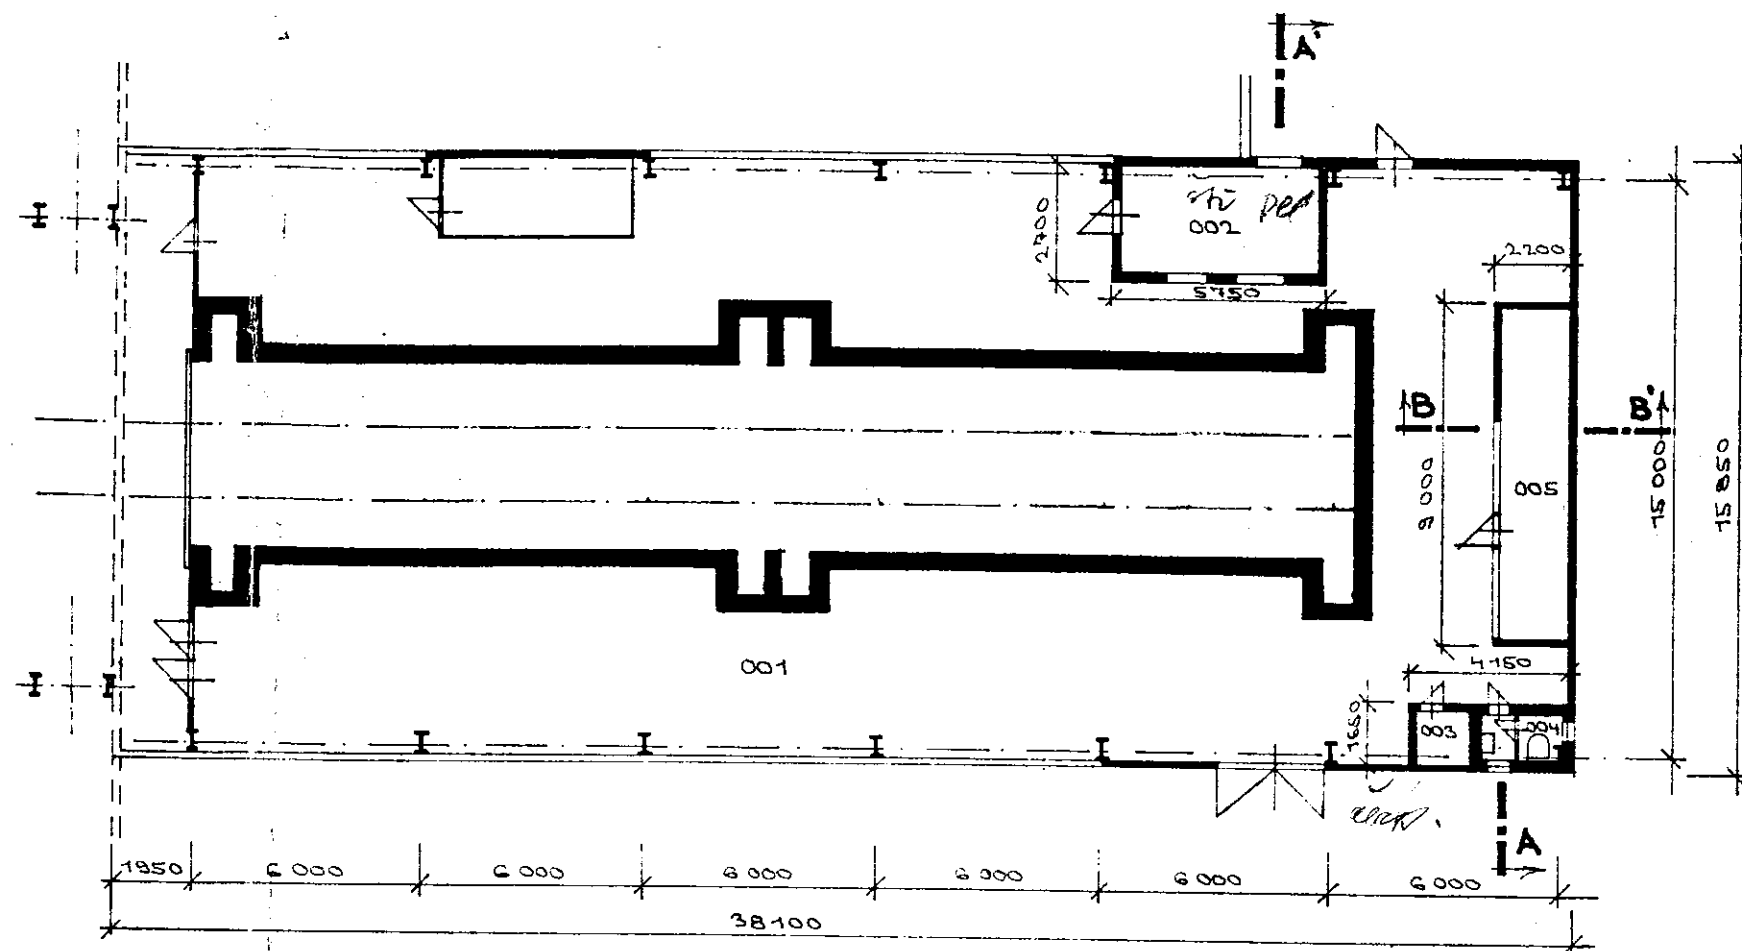

ŘEZ A-A' MÉR. 1:200

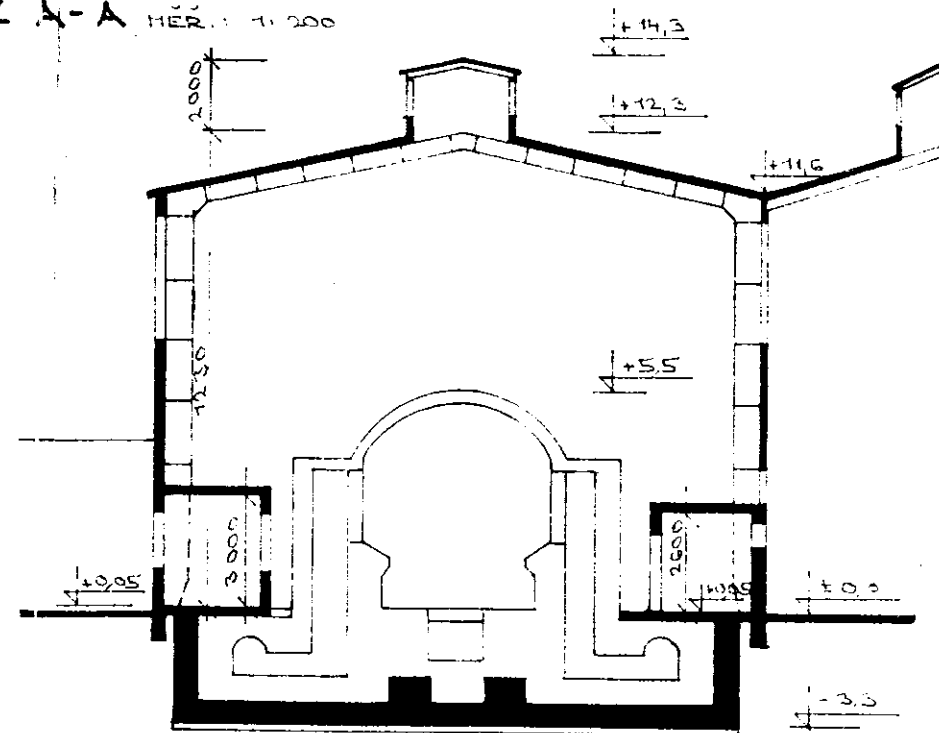

ŘEZ B-B' MÉR. 1:200

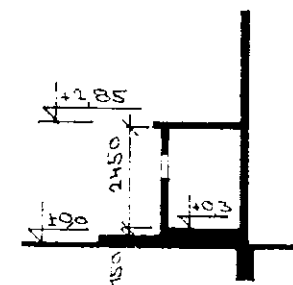

ŽIHÁRNA

OBJEKT 10 275