
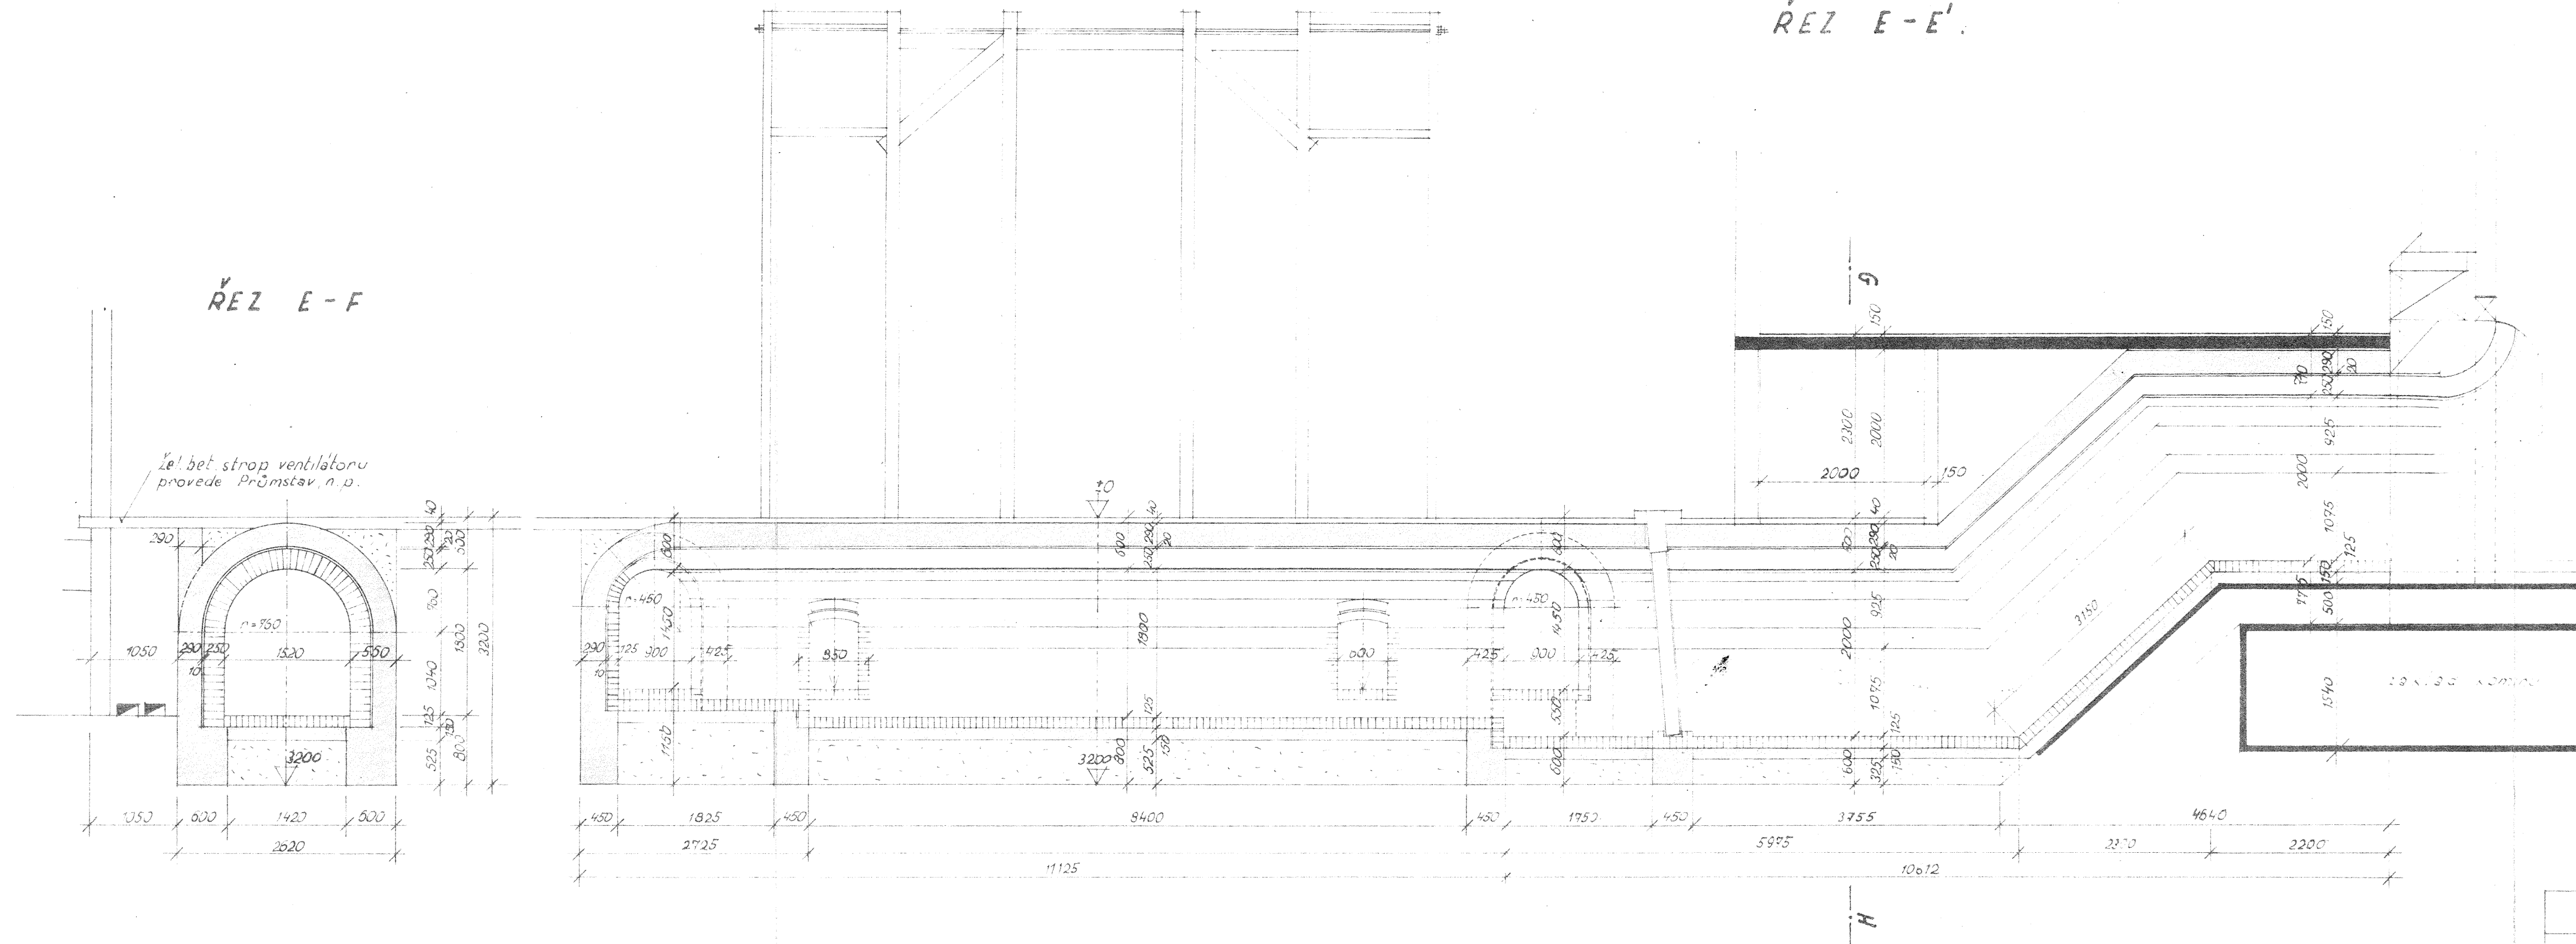


$$R^{\vee}EZ \quad E - E'.$$


✓
REZ G-H

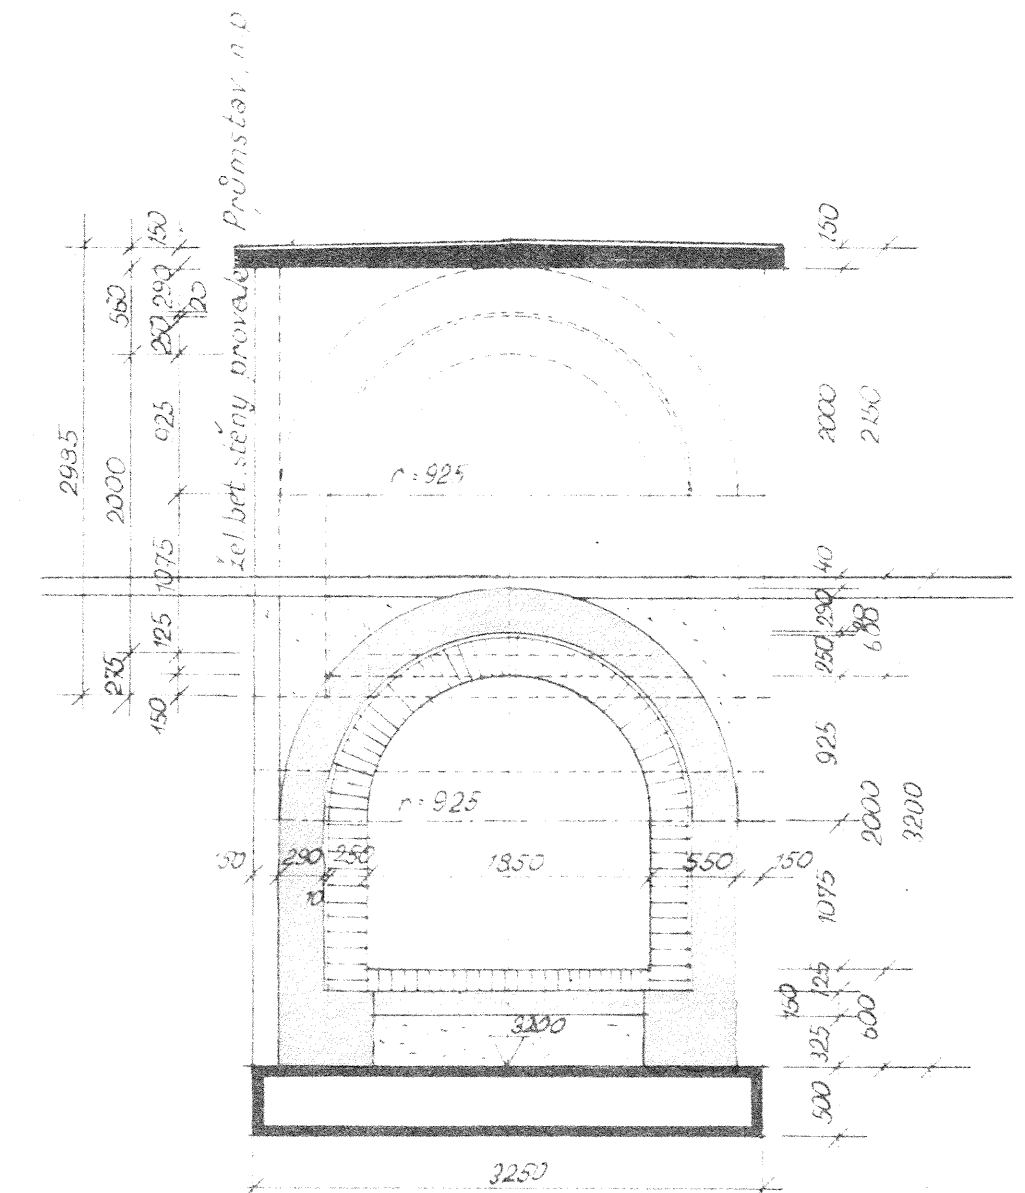

					51- 127-333
MĚŘÍTKO:	1 : 50	ŽIHACÍ PEC - ŘEZ E-E'			532
KRESLIL:	STAV. HOLÝ JPC				
KONTROL:					
DATUM:	25.3.1952				